

Bar Fernanda

405
406
CUCINA

892

1278

1288

INTERNO
BAR


891

856
ESTERNO
BAR 166mq

465

2996

Cortile
d'Onore

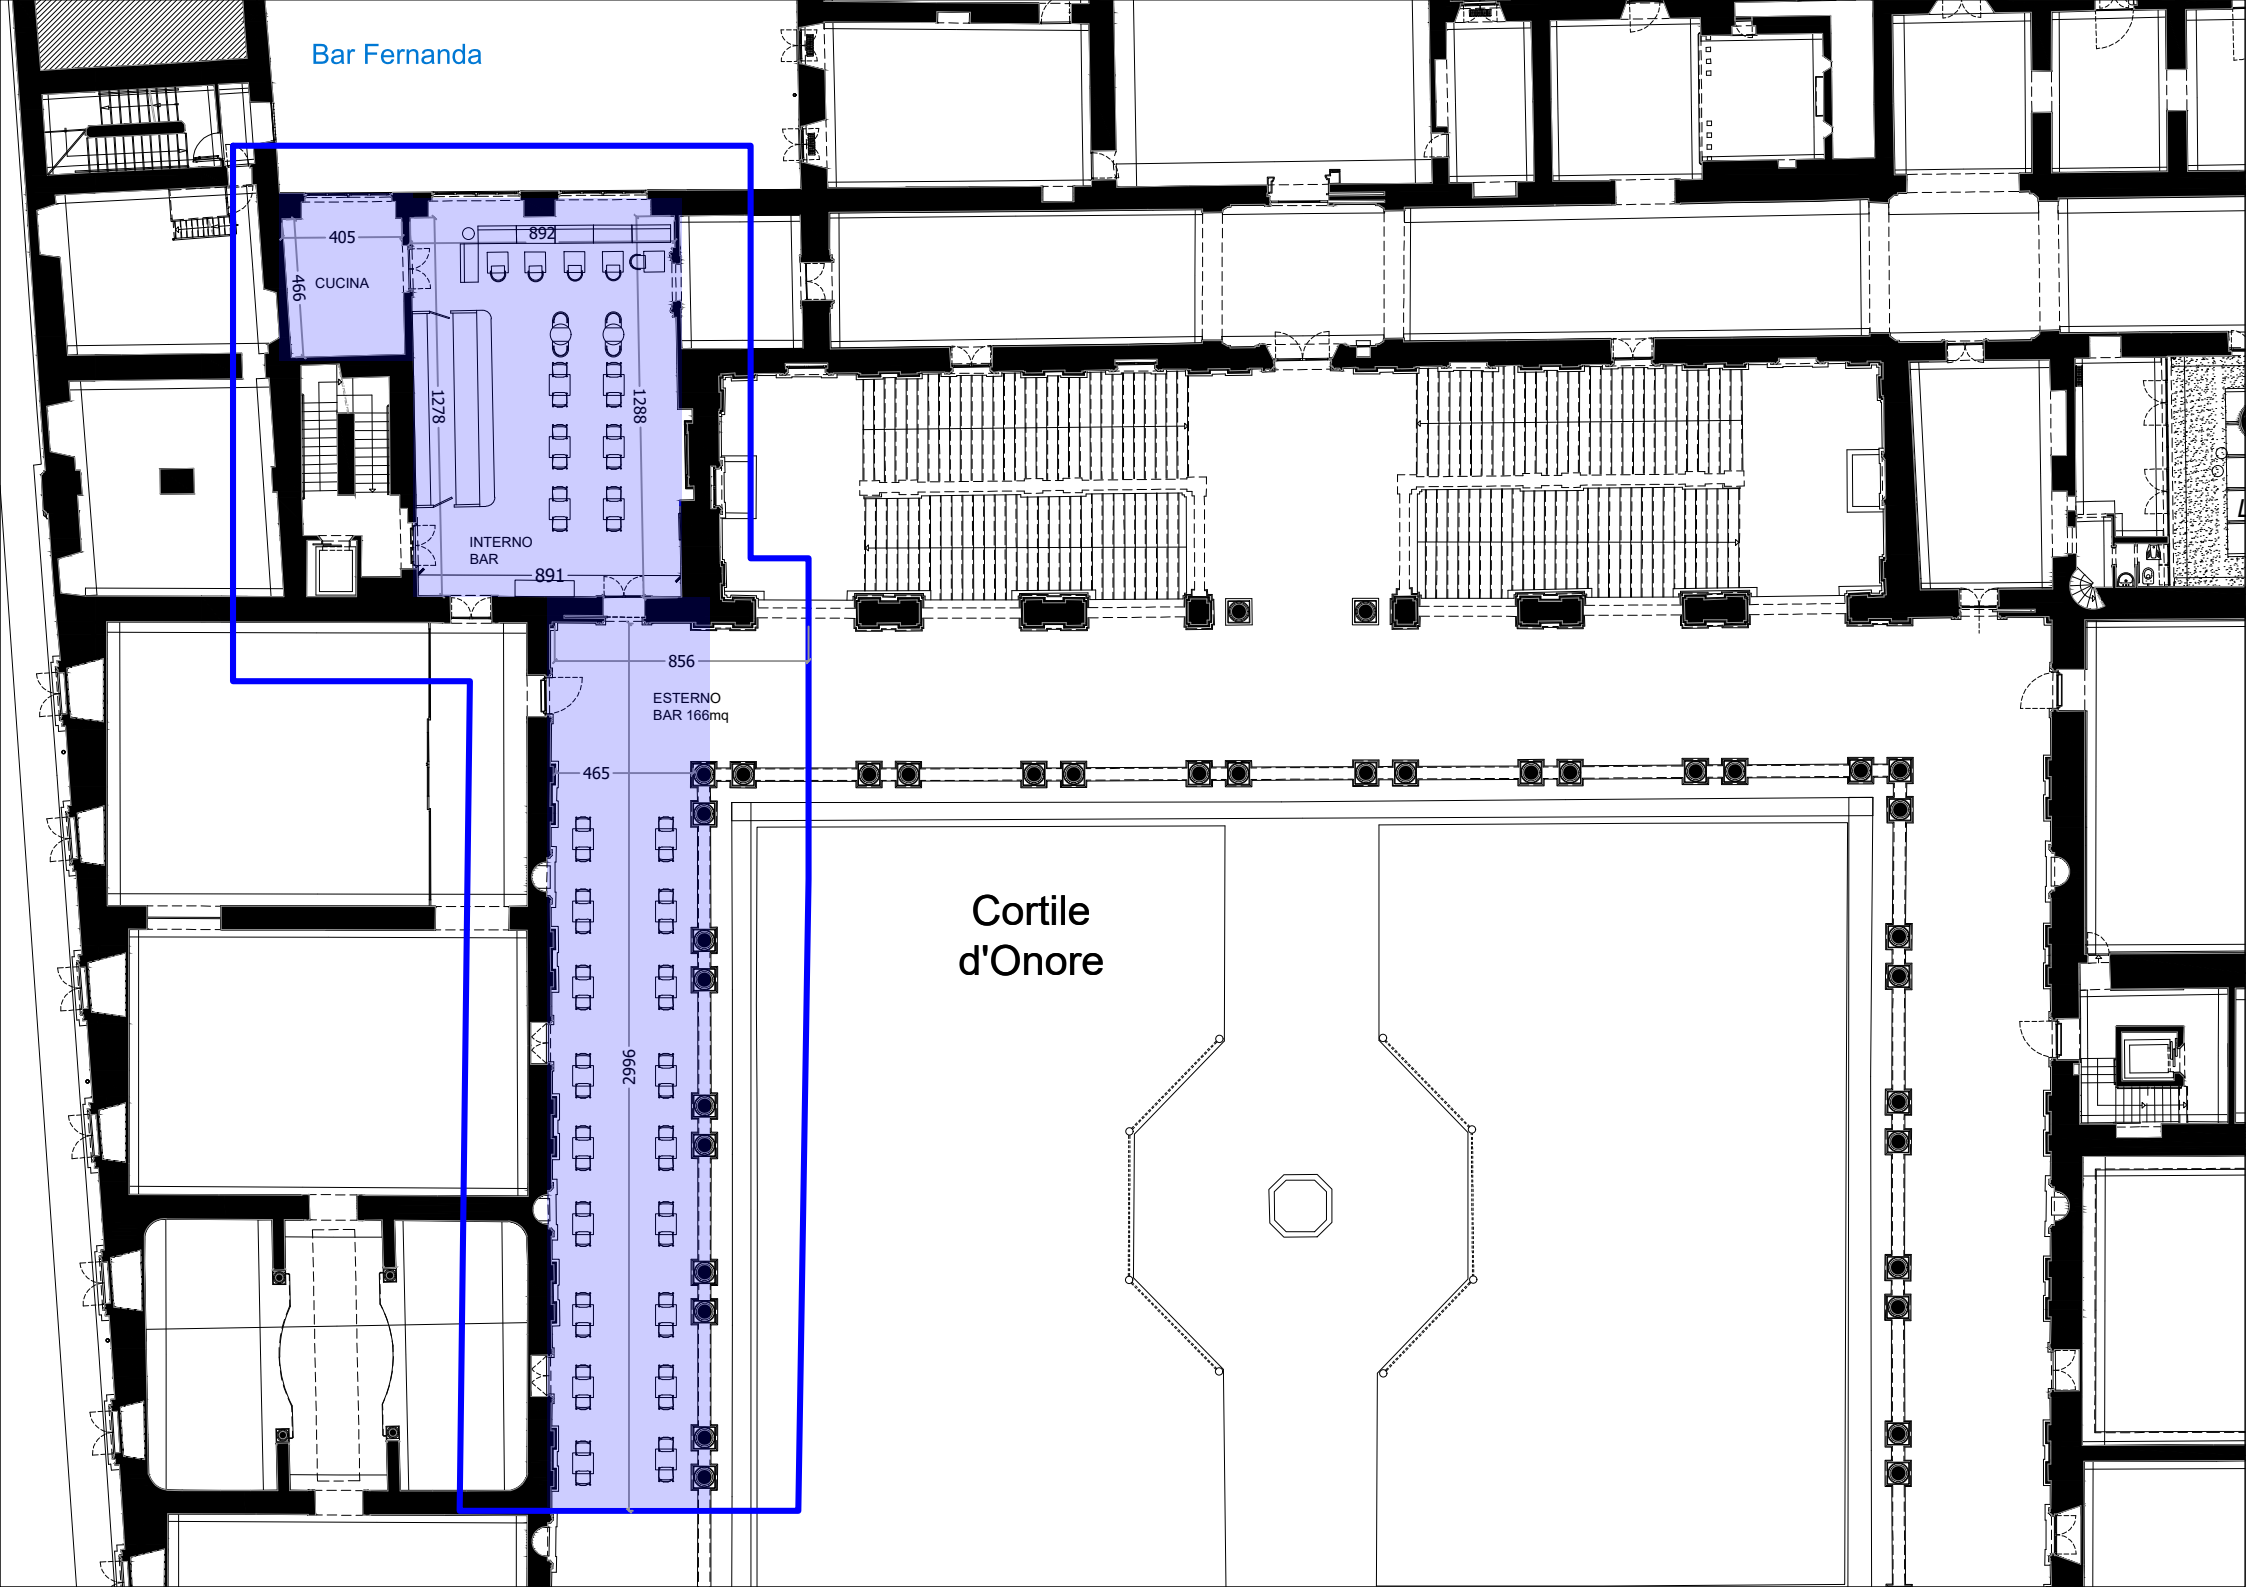

BAR FERNANDA

405

466
CUCINA
18.4 mq

892

1278


1288


INTERNO
BAR 115mq



891

856

ESTERNO
BAR

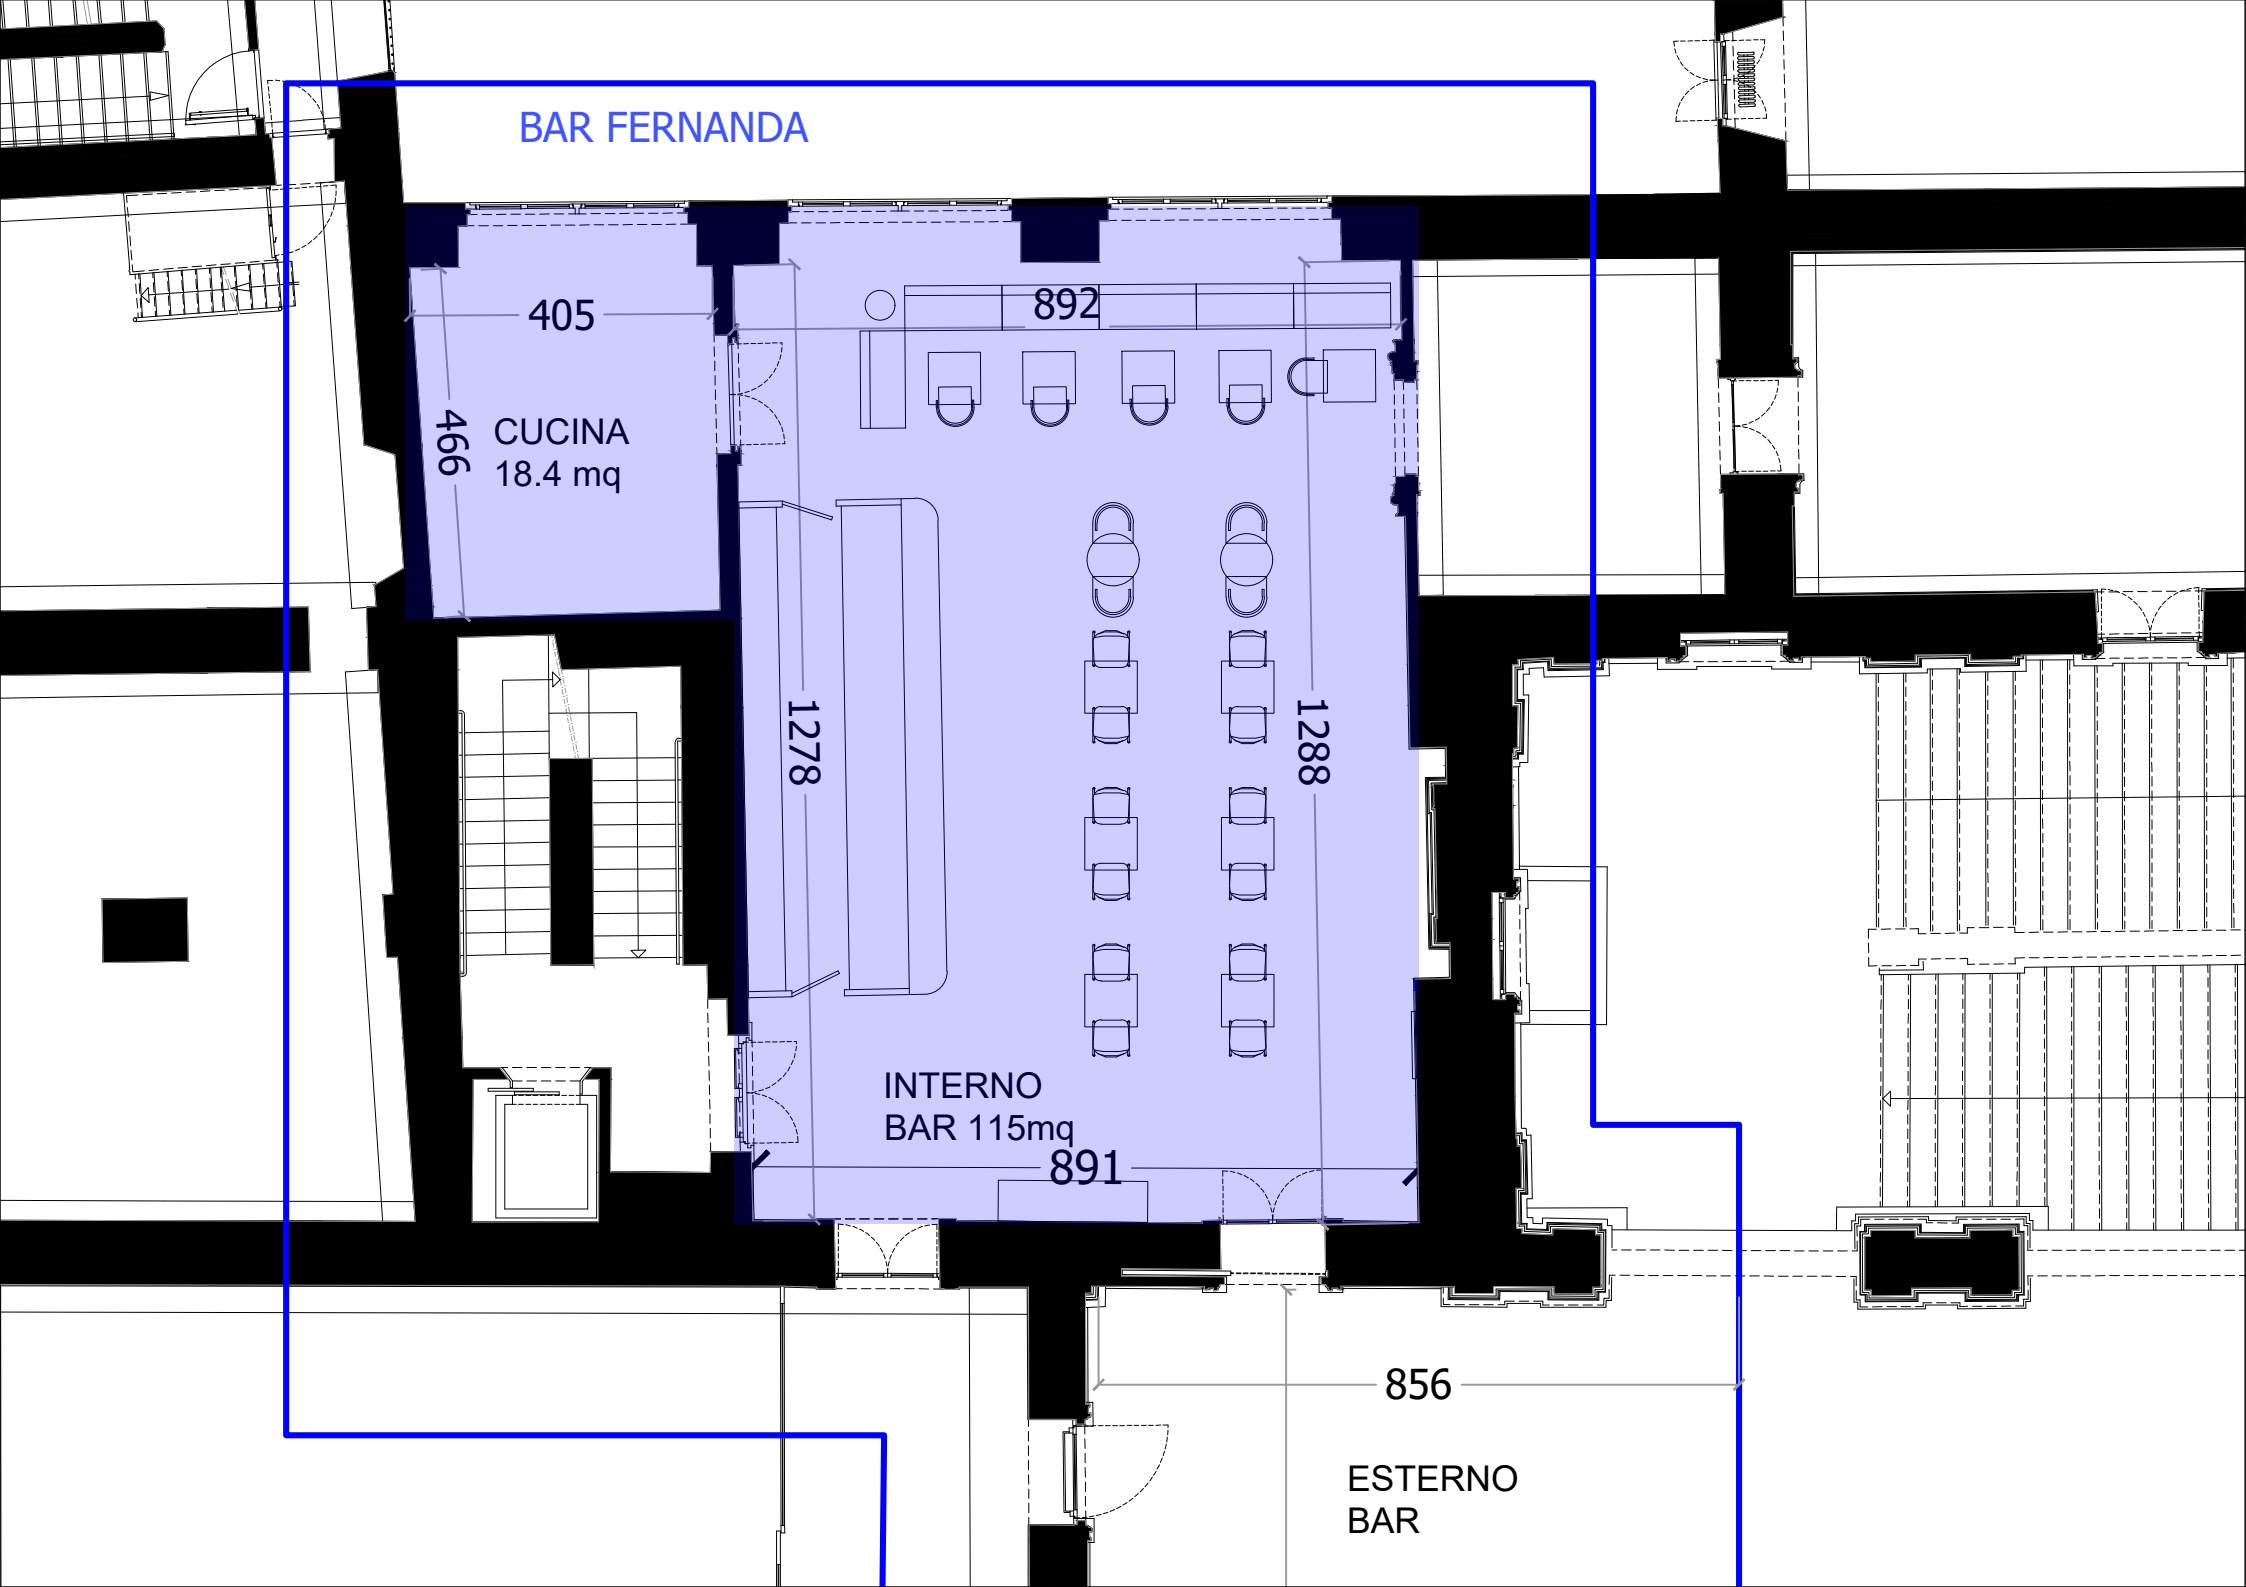

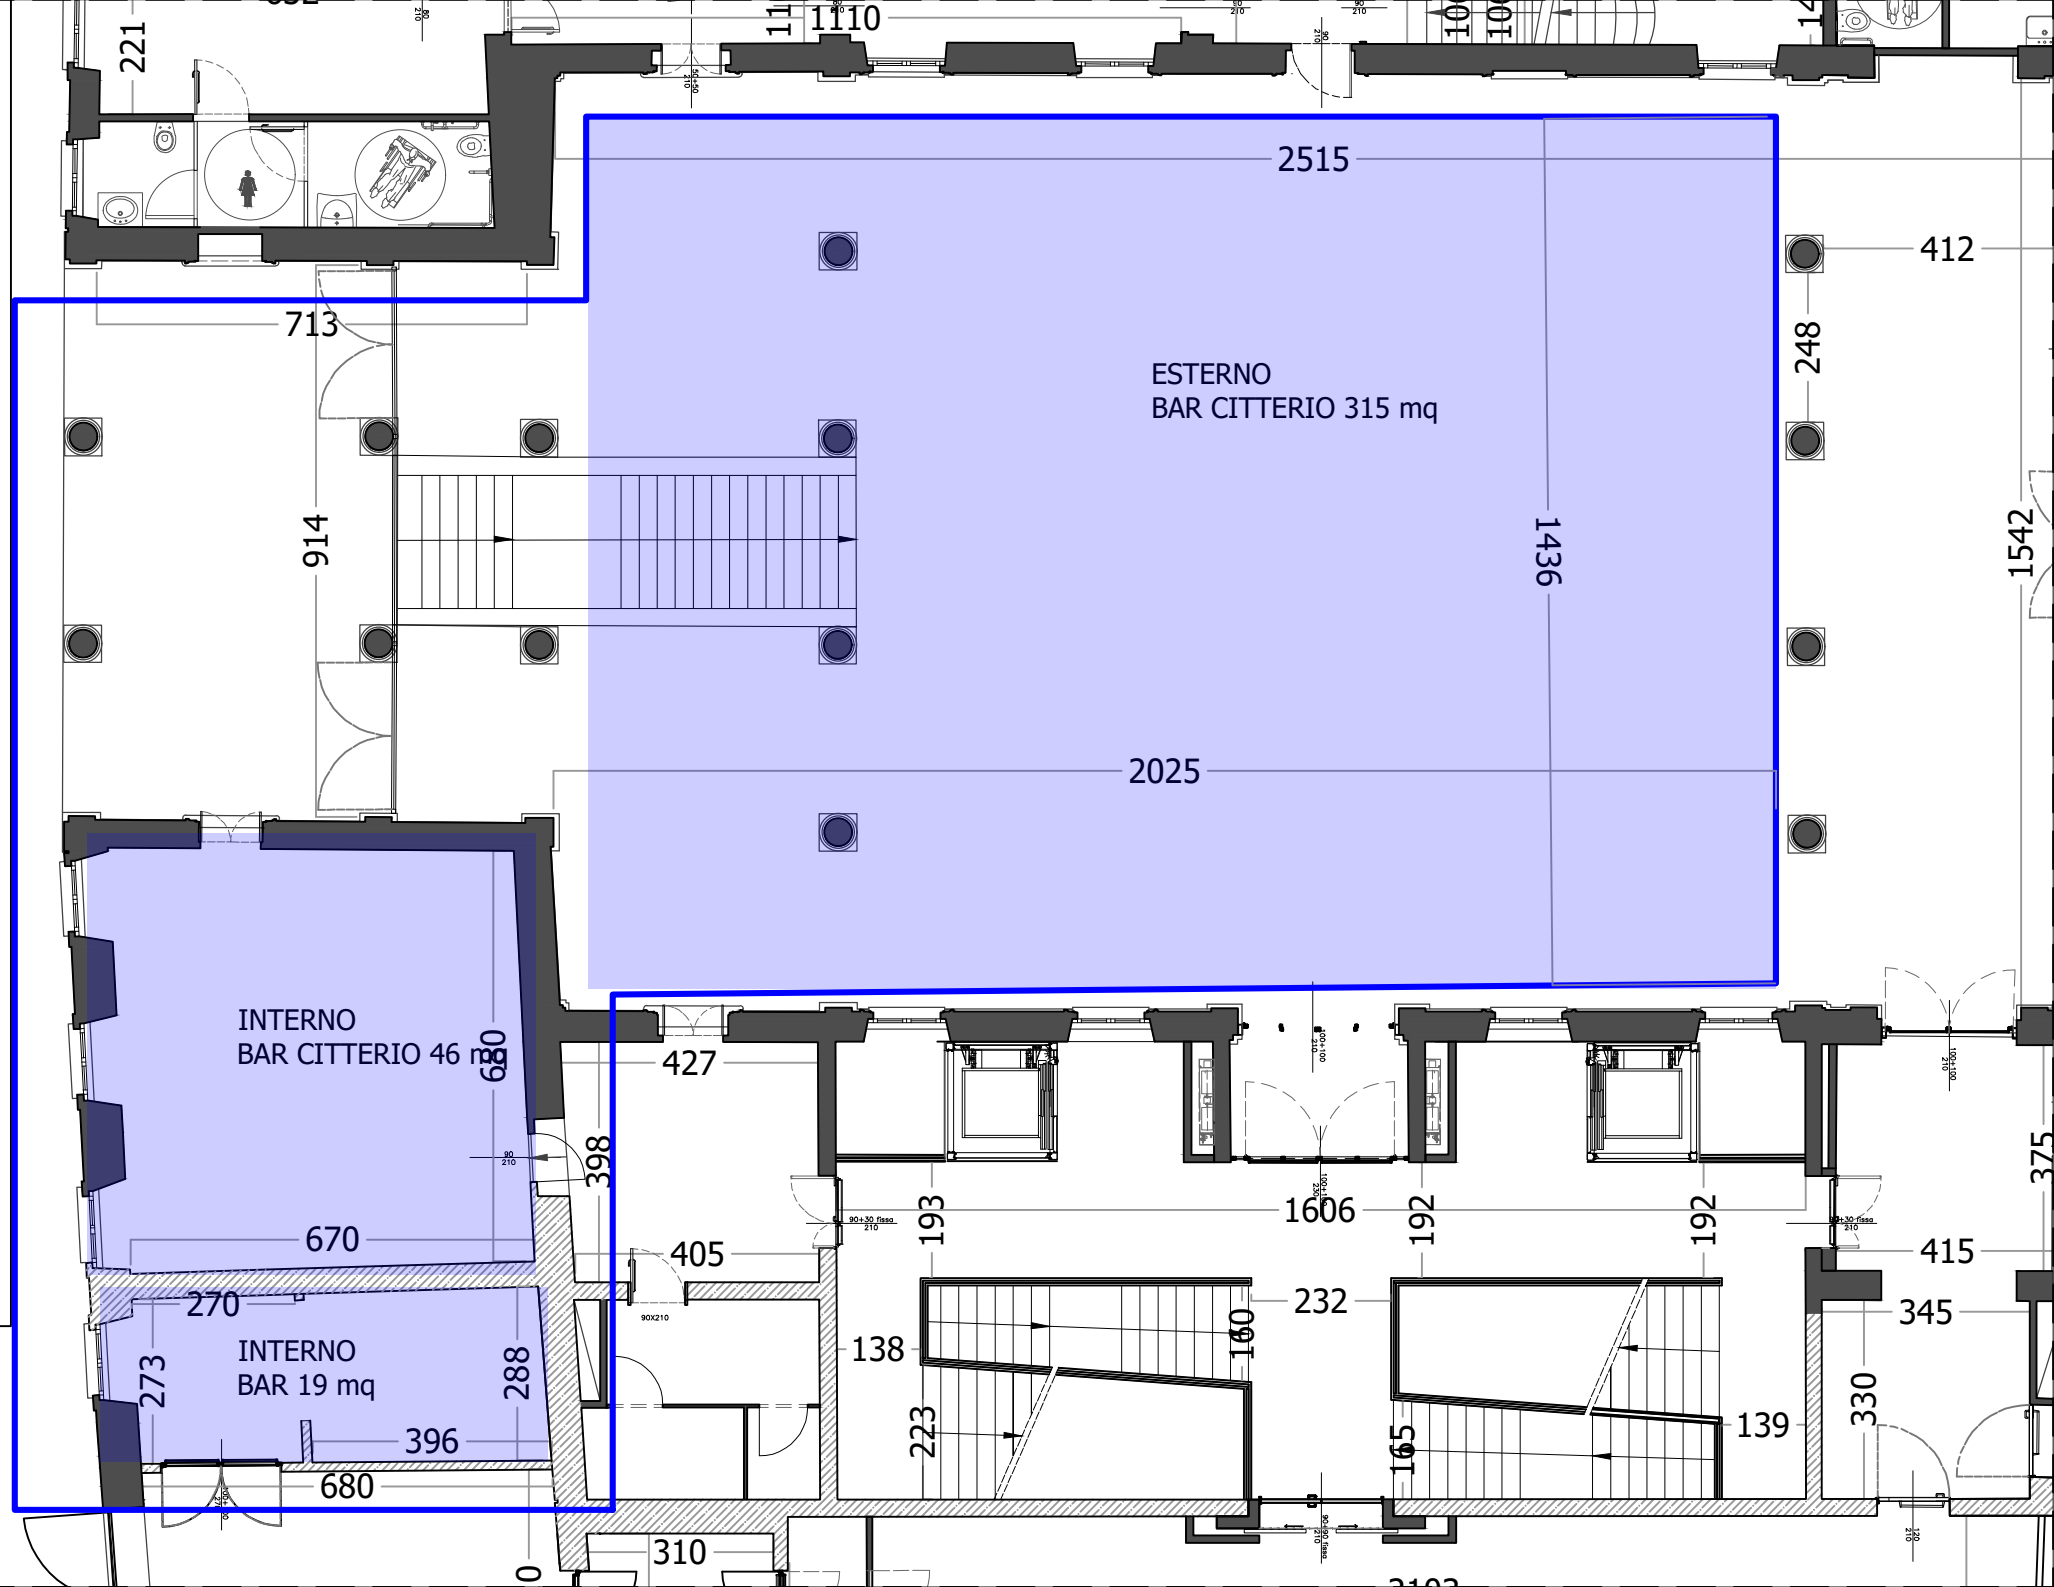

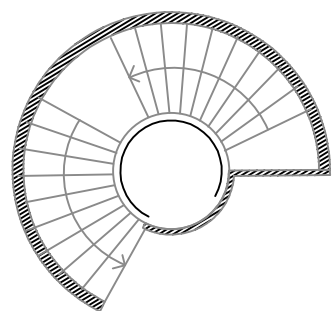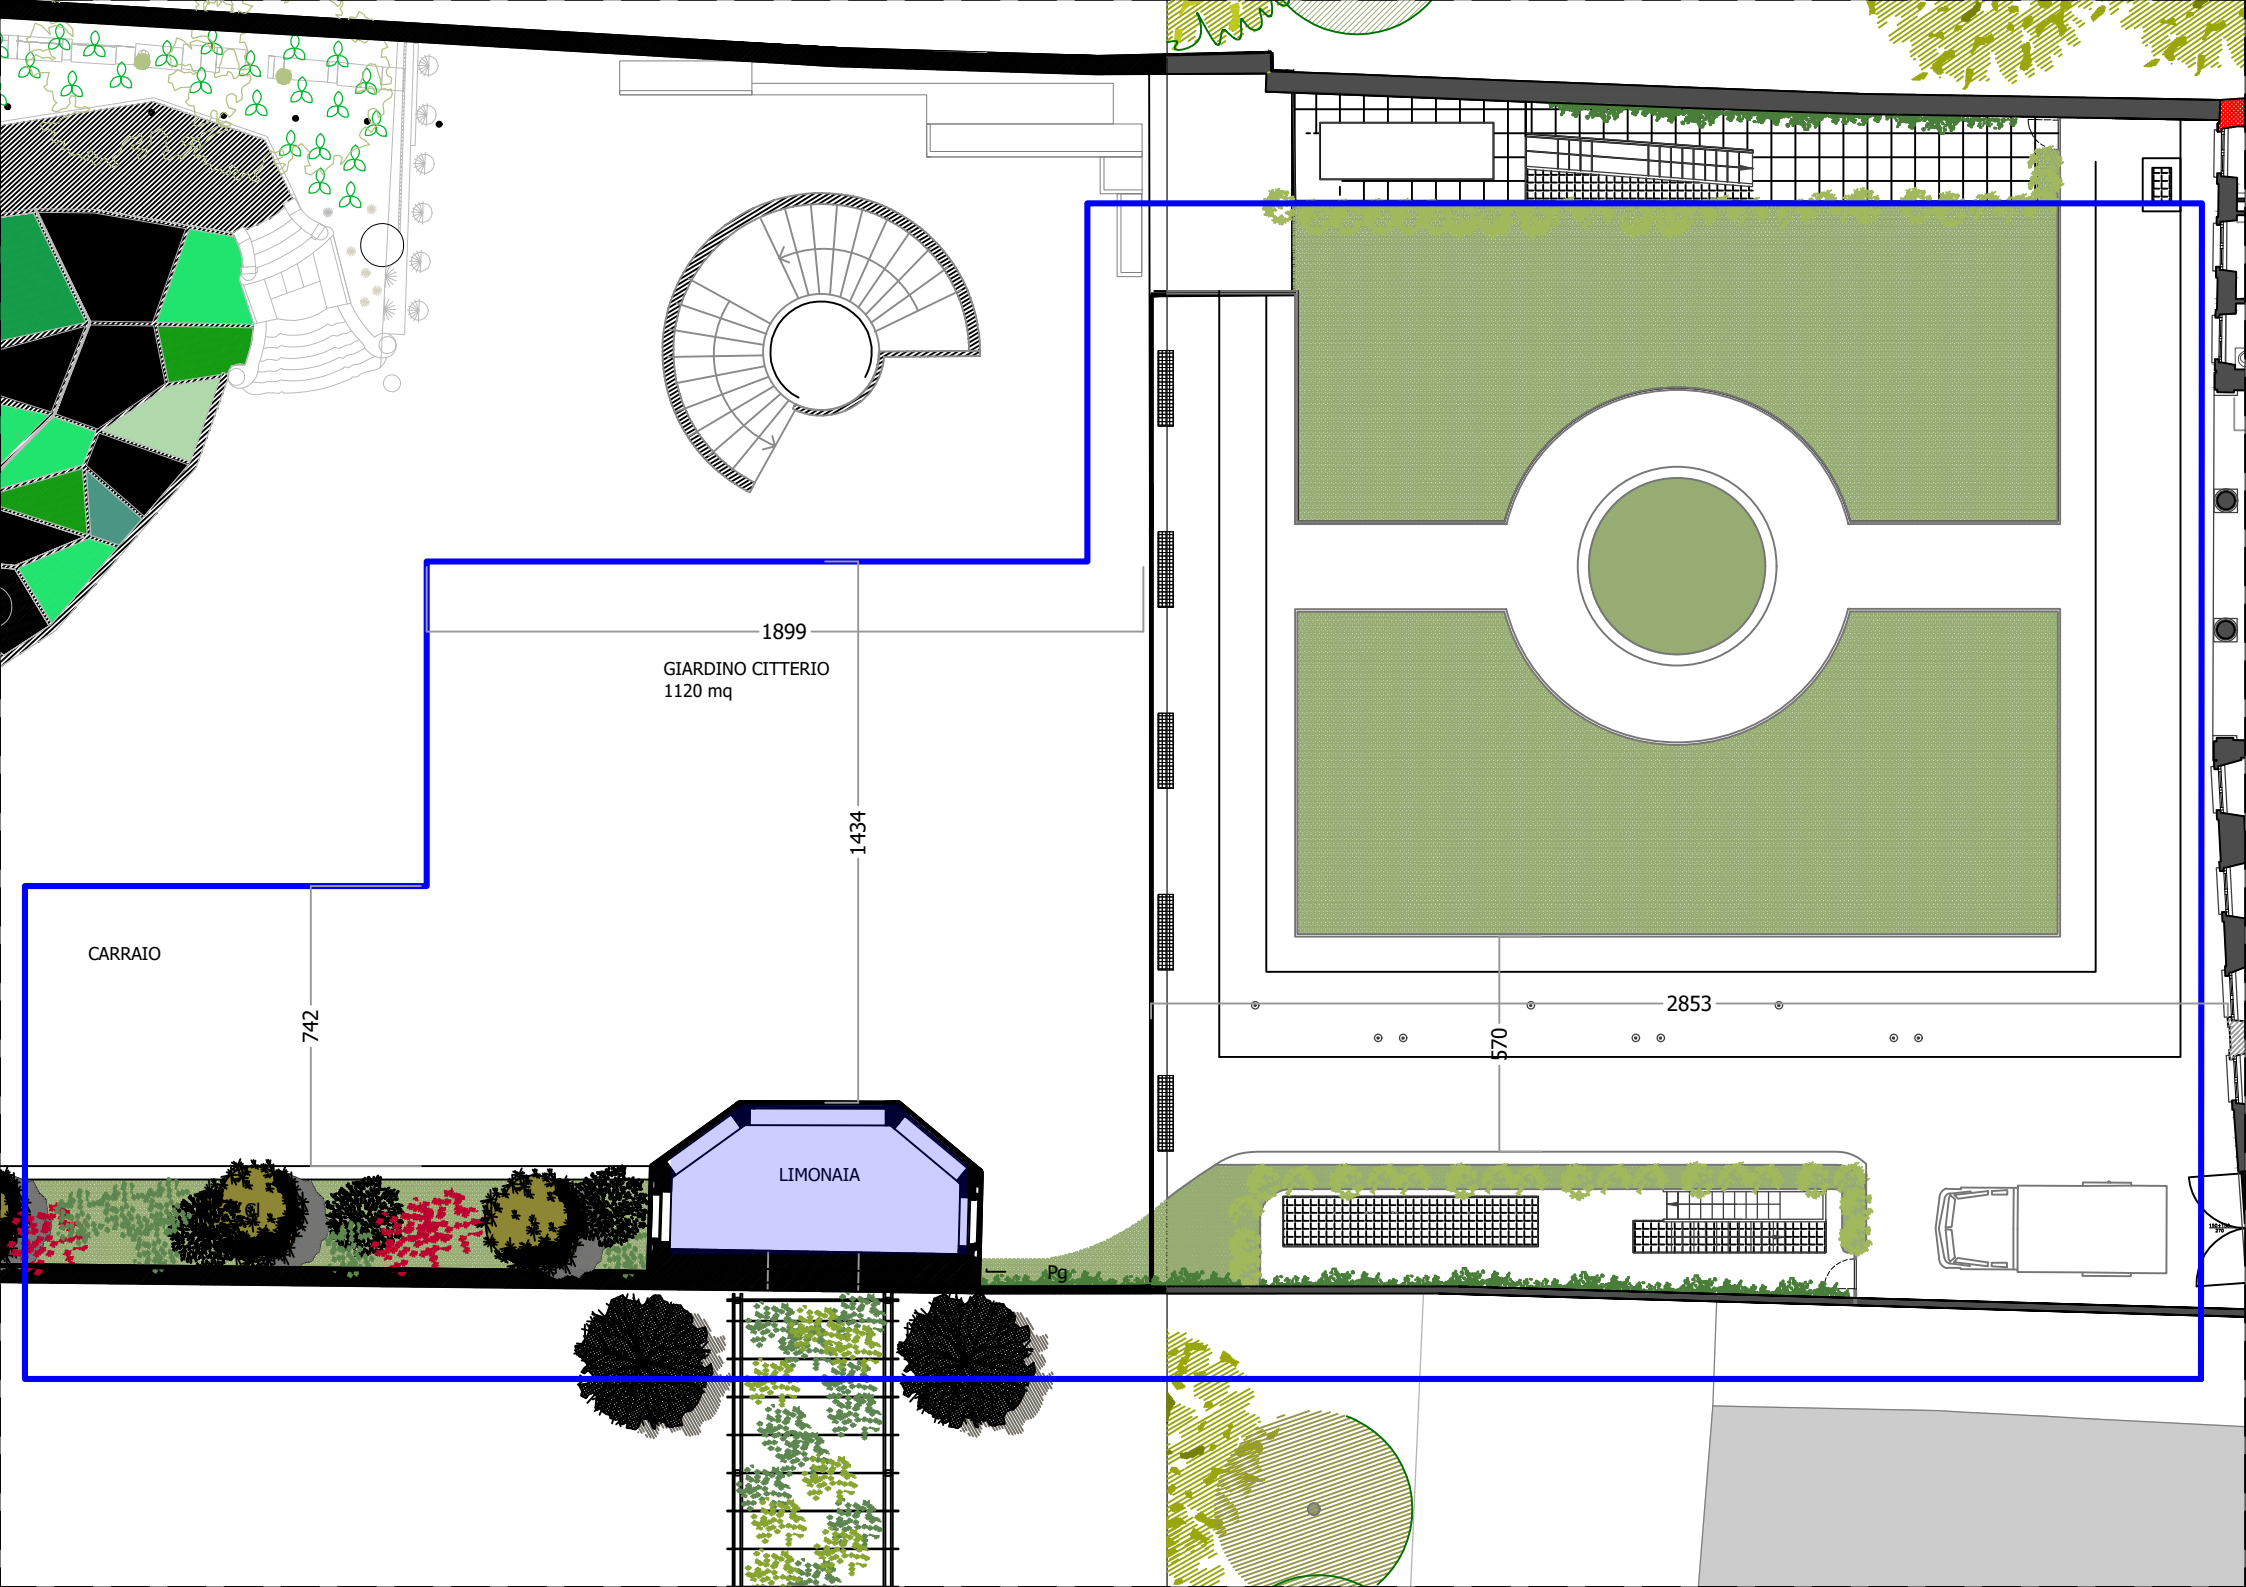

1899
GIARDINO CITTERIO
1120 mq

1434

CARRAIO

742

LIMONAIA

Pg

2853

570

